

School Keep Clear-  
No stopping  
8.00am-5.00pm  
Mon-Fri



West Sussex County Council  
Highways & Transport  
The Grange  
Tower Street  
Chichester  
West Sussex  
PO19 1RH


ARUN DISTRICT: EAST PRESTON  
WAITING RESTRICTIONS

TILE REF NO:  
TQ0702NWS

SHEET ISSUE NO 1  
SHEET ACTIVE FROM - 10/04/2017



SCALE:  
1:1250  
at A3 size

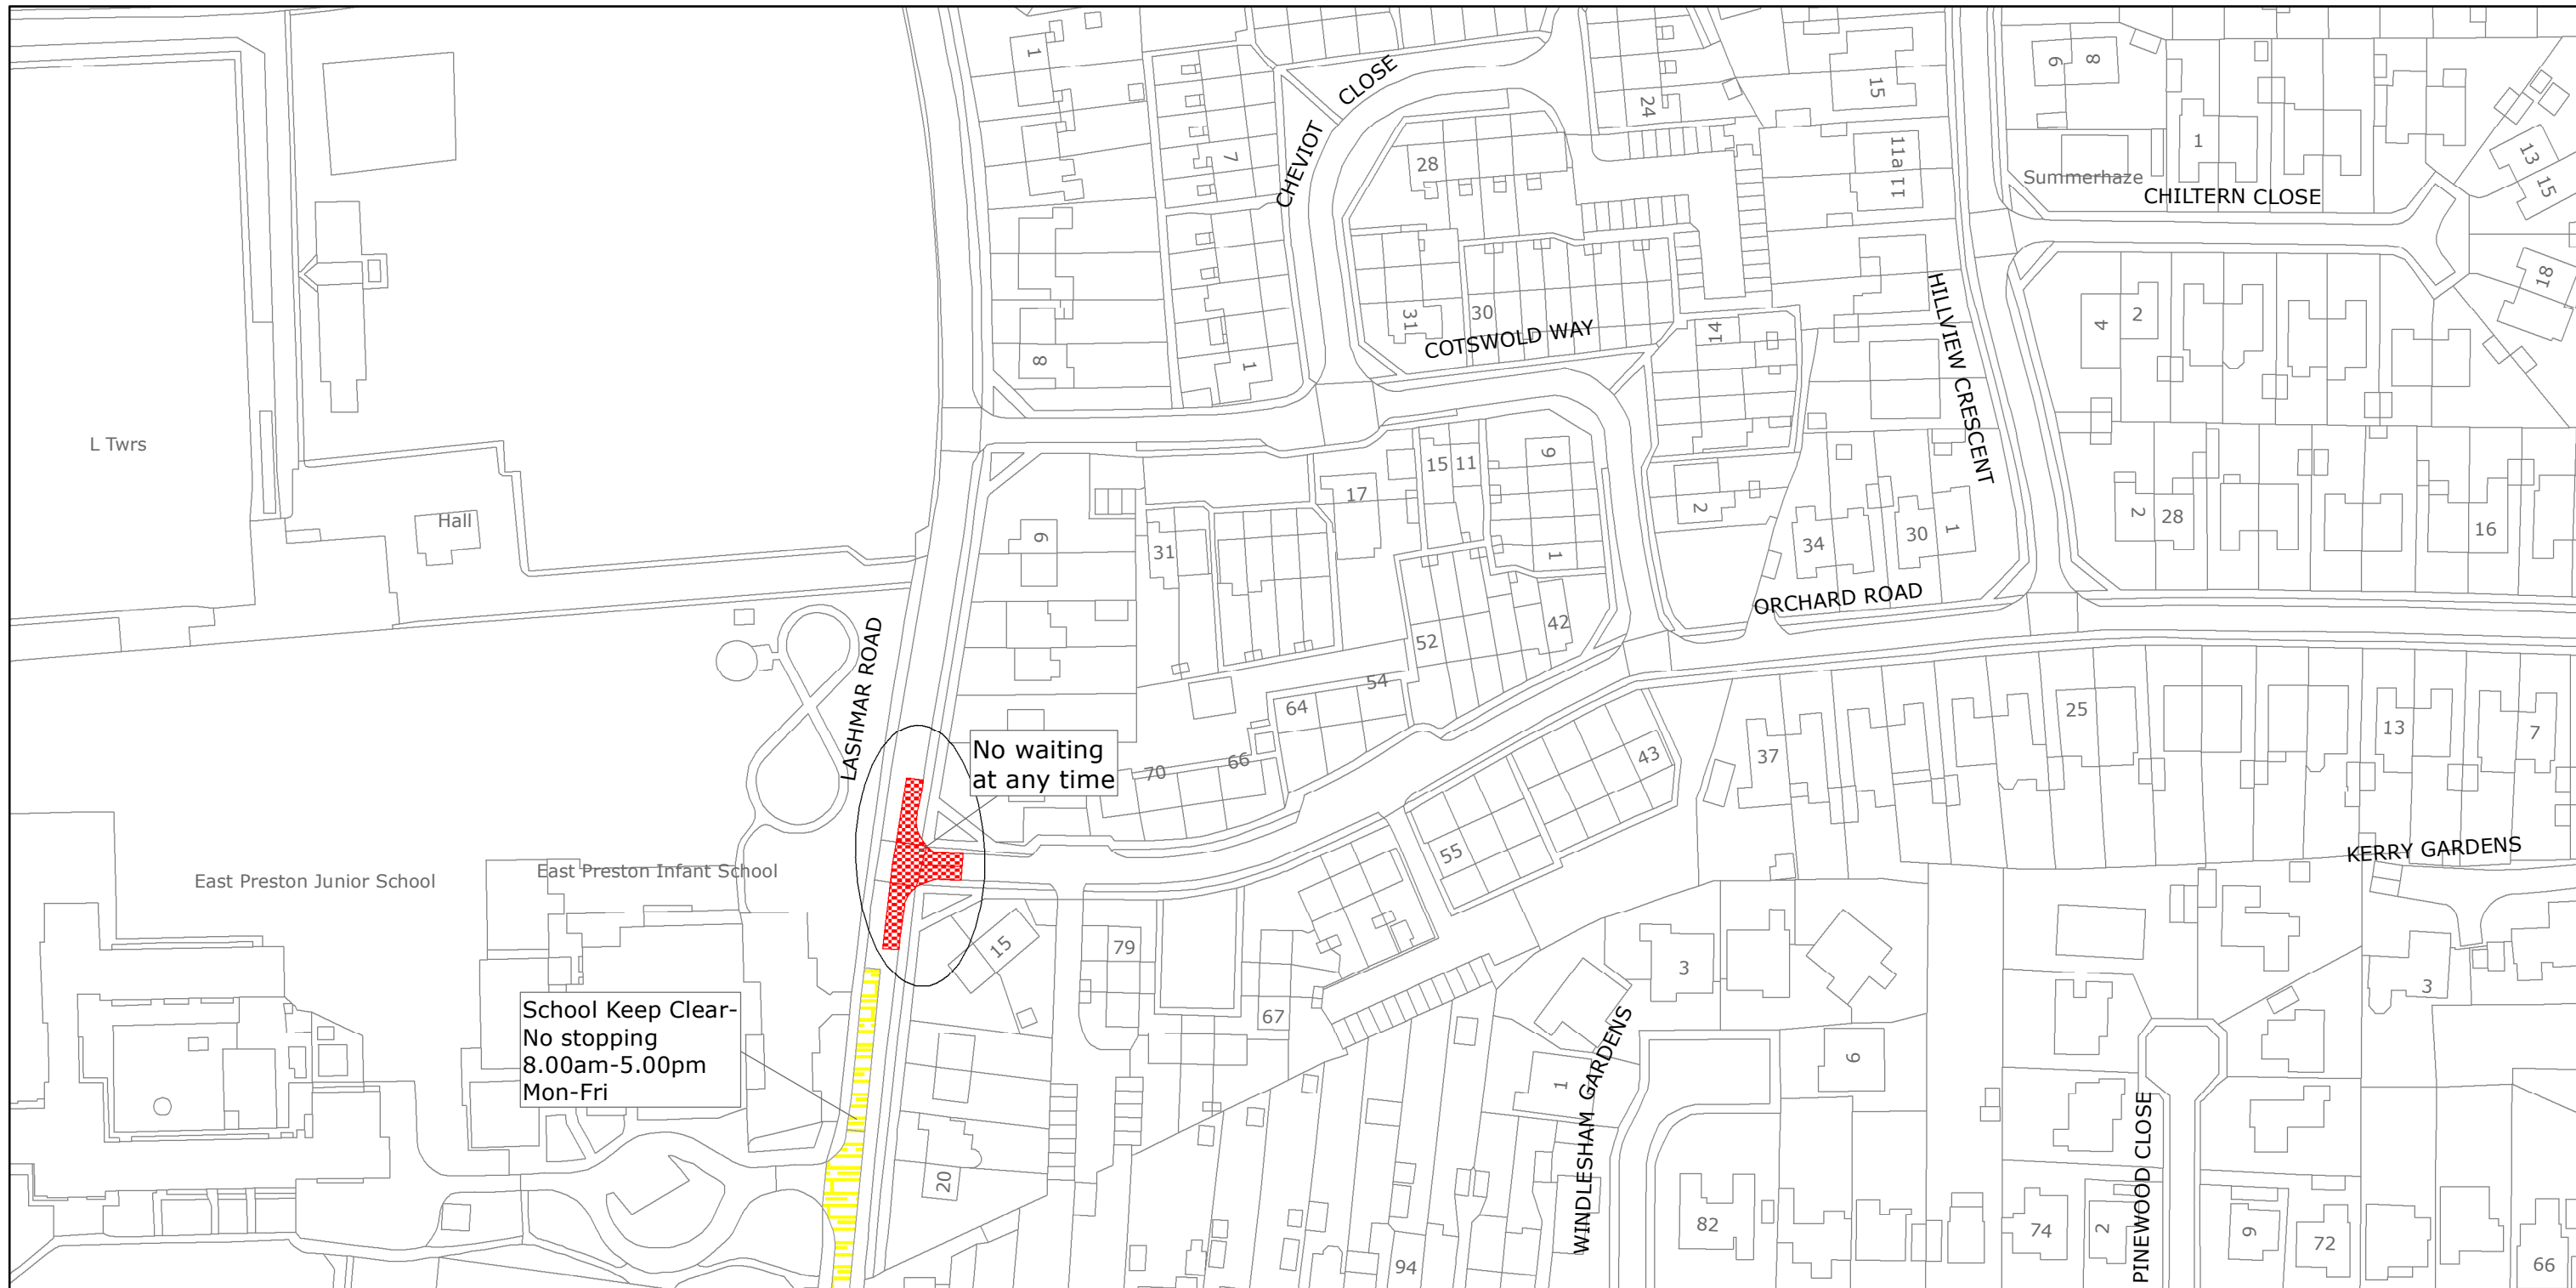

West Sussex County Council  
 Highways & Transport  
 The Grange  
 Tower Street  
 Chichester  
 West Sussex  
 PO19 1RH

ARUN DISTRICT: EAST PRESTON

PROPOSED WAITING RESTRICTIONS (07.05.2020)

TILE REF NO:  
**TQ0702NWS**

SHEET ISSUE NO 2\_JEA2001  
 SHEET ACTIVE FROM - DD/MM/YYYY



SCALE:  
 1:1250  
 at A3 size

Reproduced from or based upon 2020 Ordnance Survey mapping with permission of the Controller of HMSO (c) Crown Copyright reserved.  
 Unauthorised reproduction infringes Crown copyright and may lead to prosecution or civil proceedings West Sussex County Council Licence No. 100018485